


!!! NOT FOR CONSTRUCTION !!!

LIGHT GAUGE ANGLE FOR TOP TRACK ATTACHMENT TO POST - SIZE/GAUGE TO BE DETERMINED.

VIEW "1"

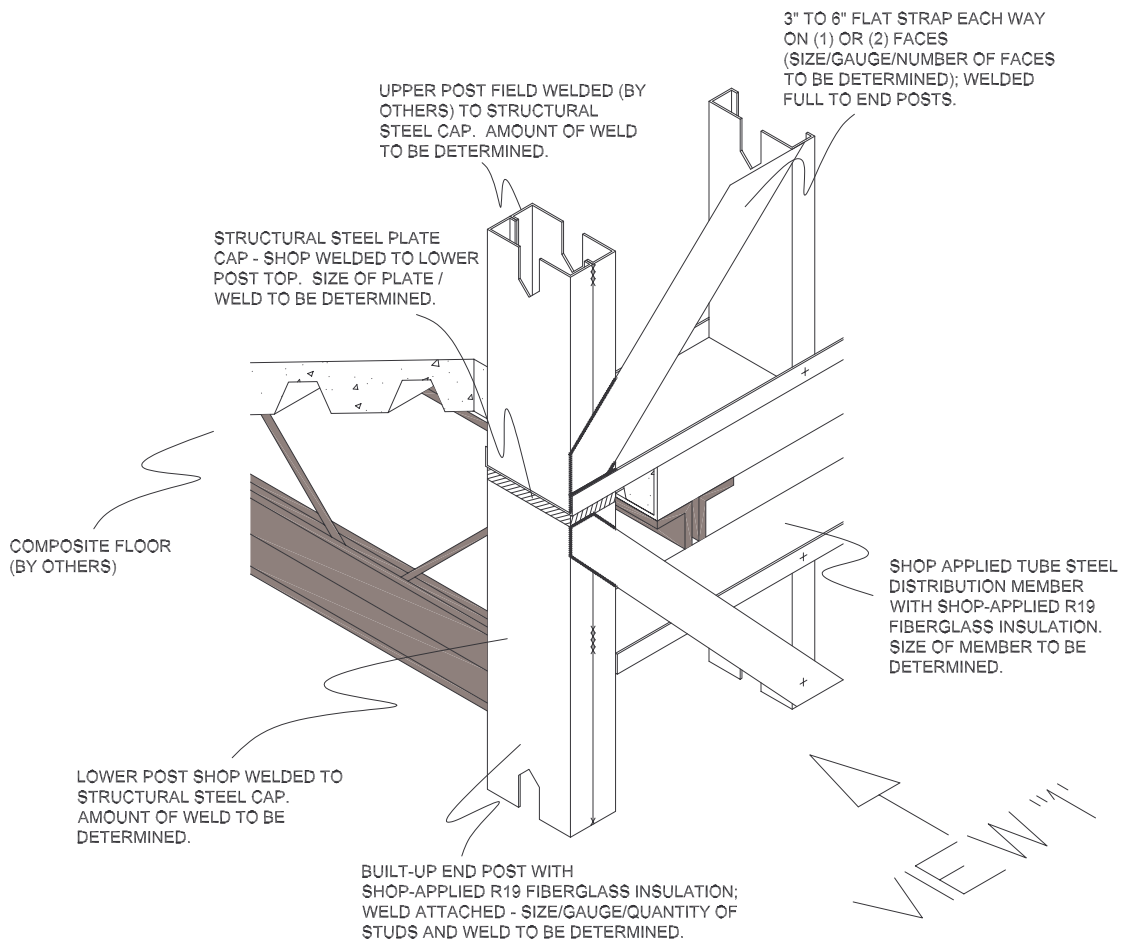

TYPICAL SHEAR-WALL AT INTERMEDIATE FLOOR CONDITION W/ THRU POST CONNECTION

Superior Truss & Panel Incorporated

2204 West 159th Street
 Markham, Illinois 60426-9998
 Phone: (708) 339-1200 Fax: (708) 339-1248
 Web Site: www.superior-truss.com



DRAWING: LG-16

Drawn By: M. Franklin
 Scale: 1" = 1'-0"
 Date: January 17, 2006

RELATED DRAWINGS:
 LG-15