


**!!! NOT FOR CONSTRUCTION !!!**

Pour-stop - field applied.

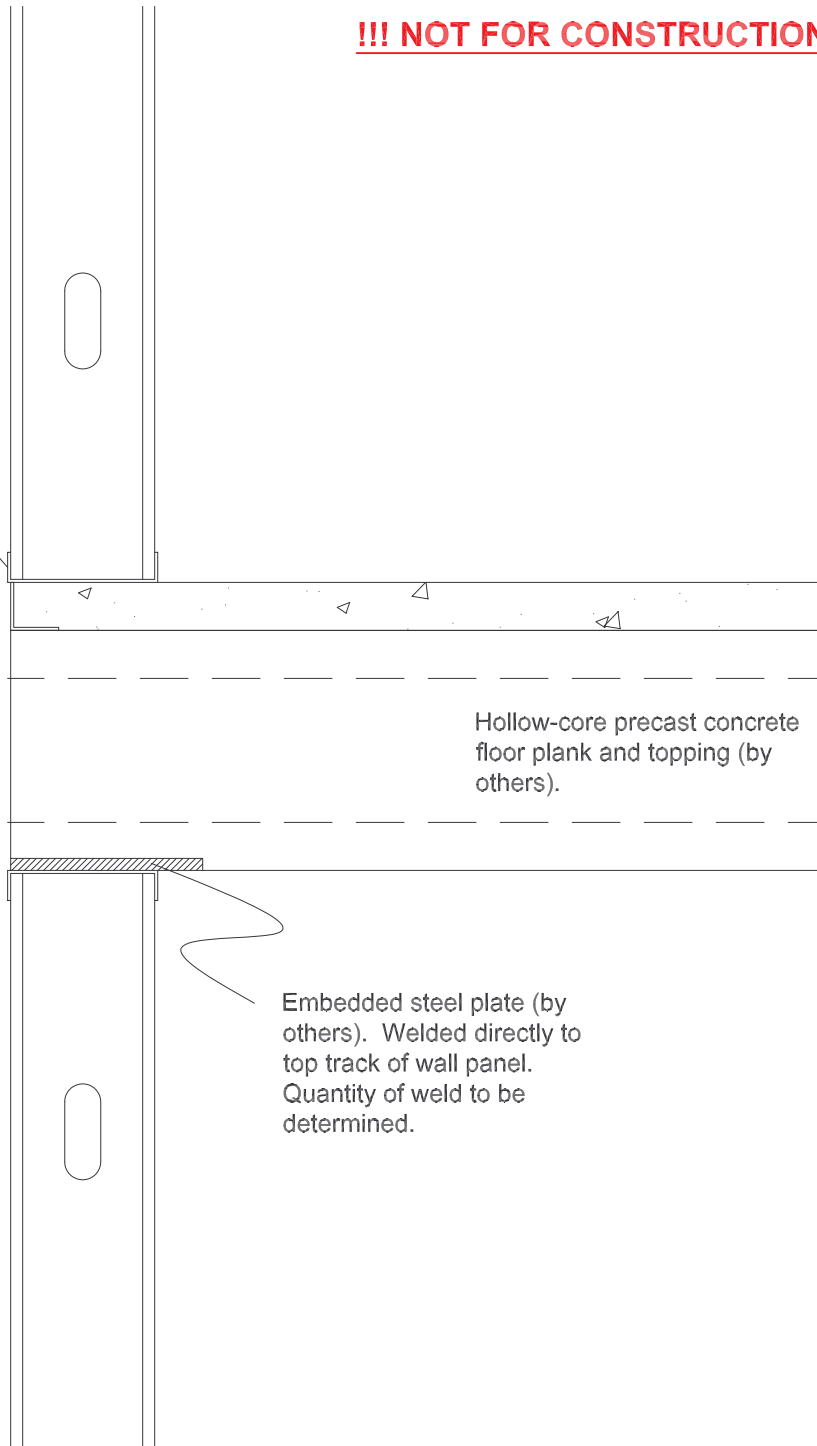

**TYPICAL SECTION THRU LOAD BEARING WALL  
W/ HOLLOW-CORE PLANK**

Superior Truss & Panel  
Incorporated

2204 West 159th Street  
Markham, Illinois 60426-9998  
Phone: (708) 339-1200 Fax: (708) 339-1248  
Web Site: [www.superior-truss.com](http://www.superior-truss.com)



DRAWING: LG-18

Drawn By: M. Franklin  
Scale: 1-1/2" : 1'-0"  
Date: January 17, 2006

RELATED DRAWINGS:  
LG-17